


03-20-19F-026

2025/04/24
FILED FOR RECORD IN
CLERK OF COURT, OH
CLERK OF COURT, OH
1007-2024 PM 03:12 PM
PLAT N 03-20-19F-026
OR Book 13 Page 115 - 115


PL 8 page 323

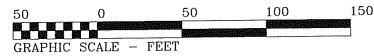

Thomas E. Kasper & Anna B. Kramer
O.R. Vol. 1737, Page 632

Nora Y. Burns
Deed Book 1105, Page 078

Gabriel Heritage Corp. Inc.
O.R. Vol. 1396, Page 2143

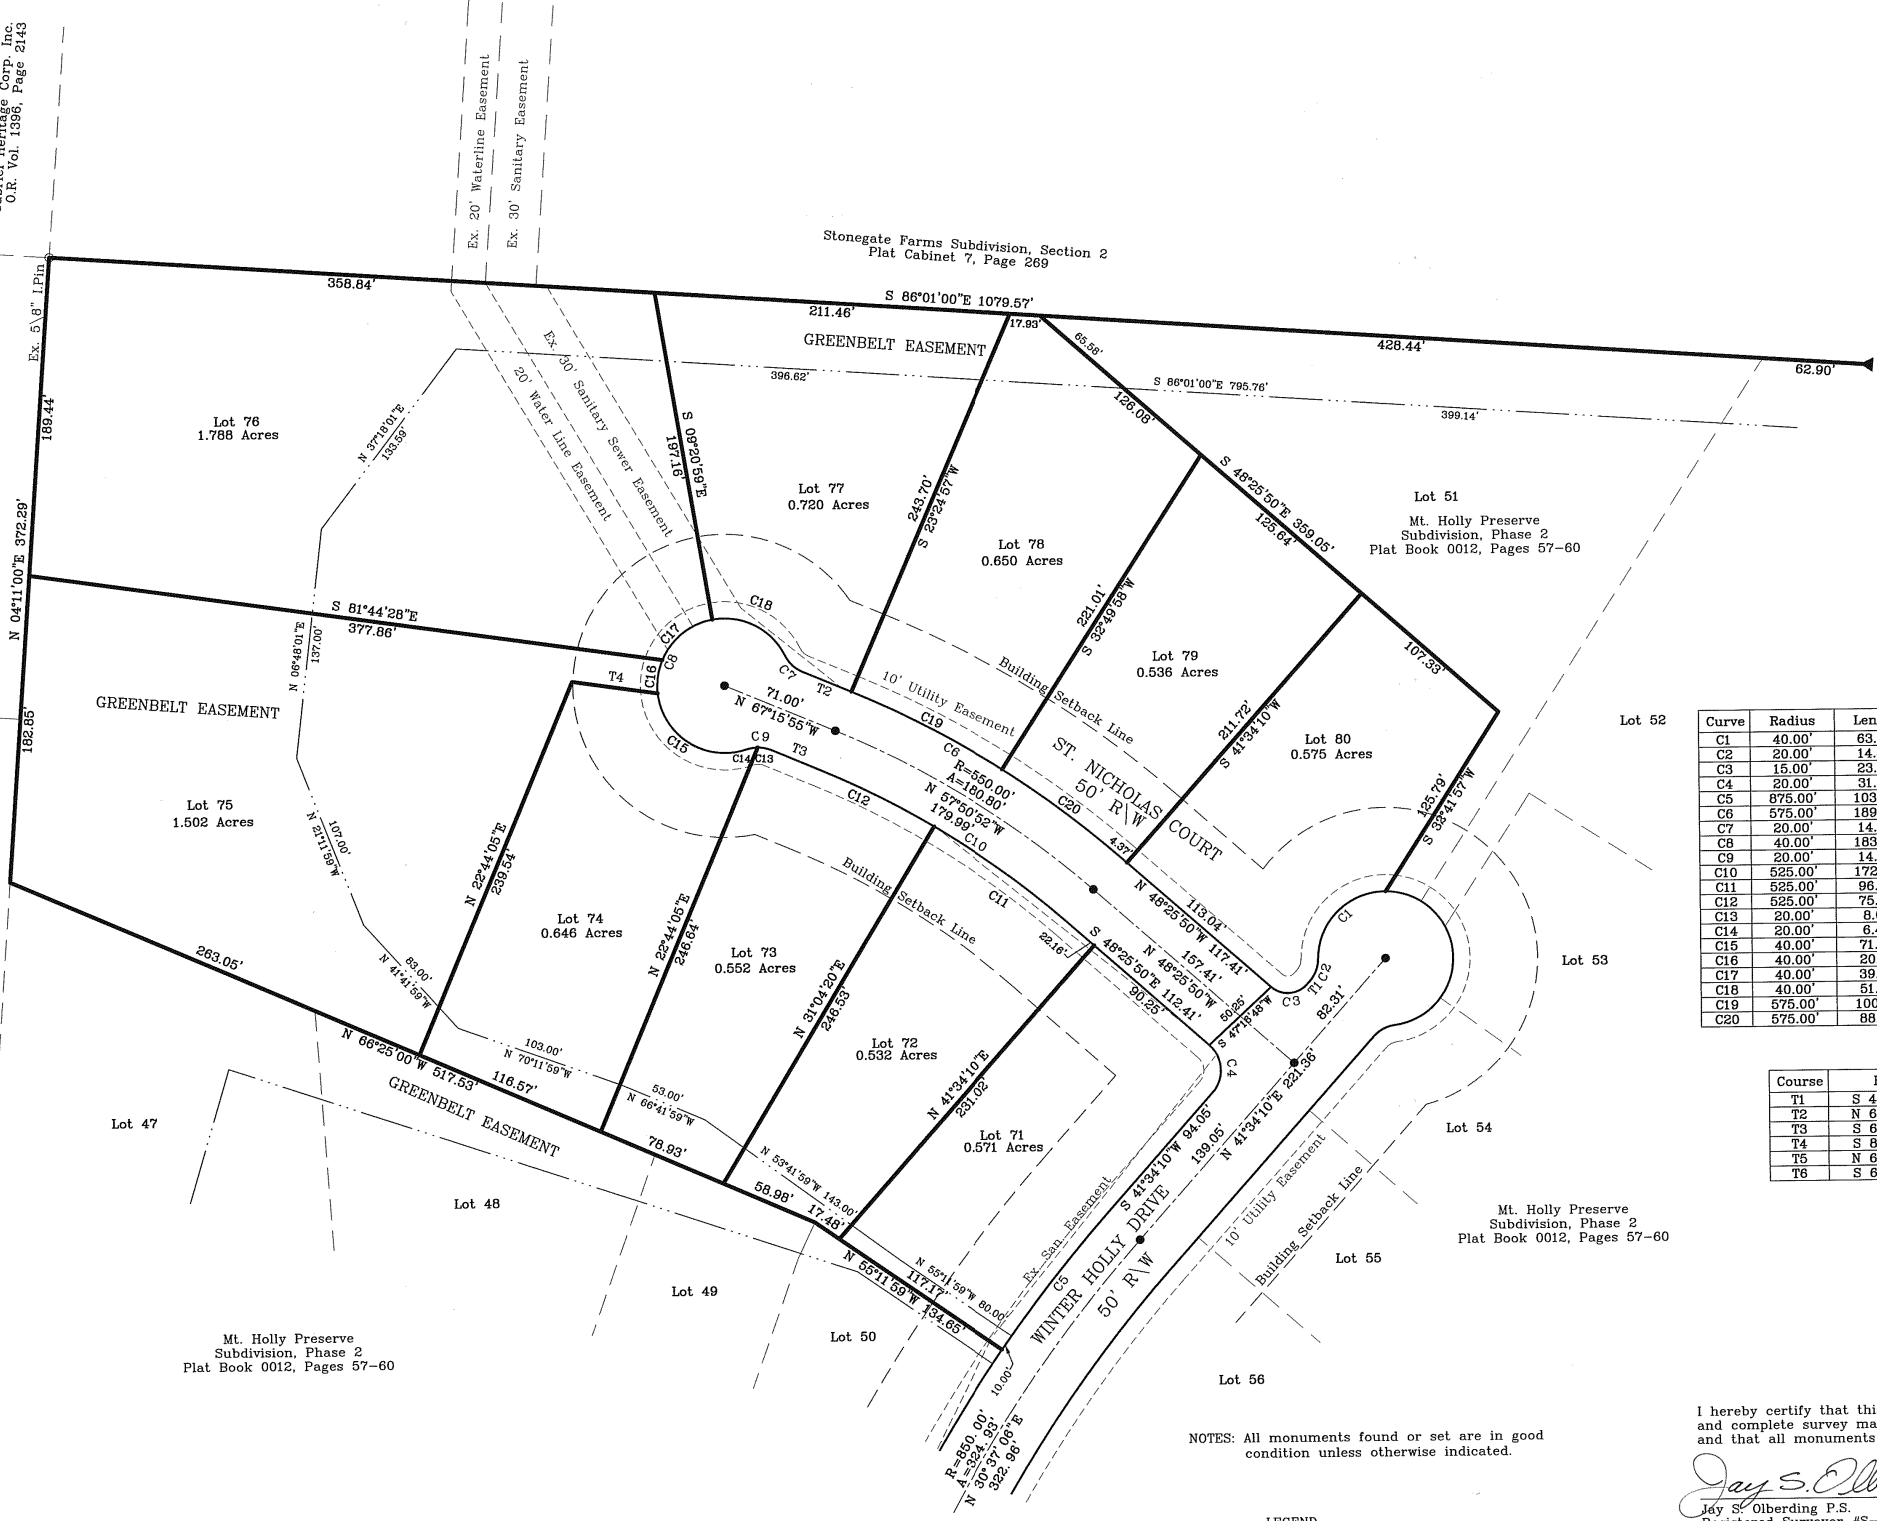

Curve	Radius	Length	Chord	Chord Bear.
C1	40.00'	63.02'	56.70'	S 45°17'37" W
C2	20.00'	14.45'	14.14'	S 20°51'53" W
C3	15.00'	23.56'	21.21'	S 66°34'10" W
C4	20.00'	31.42'	26.28'	S 03°25'50" E
C5	875.00'	103.40'	103.34'	S 38°11'03" W
C6	575.00'	189.02'	188.17'	N 57°50'52" W
C7	20.00'	14.45'	14.14'	N 46°33'36" W
C8	40.00'	183.48'	60.00'	S 22°44'05" W
C9	20.00'	14.45'	14.14'	S 87°58'12" E
C10	525.00'	172.58'	171.81'	S 57°50'52" E
C11	525.00'	96.76'	96.62'	S 53°42'37" E
C12	525.00'	75.82'	75.76'	S 63°07'40" E
C13	20.00'	8.01'	7.95'	N 78°44'00" W
C14	20.00'	6.45'	6.42'	S 80°33'42" W
C15	40.00'	71.76'	62.52'	N 57°16'43" W
C16	40.00'	20.19'	19.97'	N 09°34'29" E
C17	40.00'	39.79'	38.17'	N 51°31'49" E
C18	40.00'	51.74'	48.21'	S 62°54'49" E
C19	575.00'	100.97'	100.84'	S 62°14'05" E
C20	575.00'	88.05'	87.96'	S 52°49'02" E

Course	Bearing	Distance
T1	S 41°34'10" W	2.62'
T2	N 67°15'55" W	31.31'
T3	S 67°15'55" E	31.31'
T4	S 81°44'28" E	51.18'
T5	N 67°15'55" W	31.31'
T6	S 67°15'55" E	31.31'

NOTES: All monuments found or set are in good condition unless otherwise indicated.

LEGEND
● Set MAG Nail
▲ Ex. Stone

I hereby certify that this subdivision is a true and complete survey made under my supervision and that all monuments are set as shown.
Jay S. Olberding P.S.
Jay S. Olberding P.S.
Registered Surveyor #S-7188

LANSDALE SURVEYING, INC.
1008 MAIN STREET - (ST. RT. 28)
MILFORD OHIO, 45150
PHONE (513) 831-9970



DATE: Nov 1, 2004
DRAWN BY: MEH

DRAWING NUMBER
02-127

Sheet 2 of 2

SCALE: 1"=50'

DATE: BY: REASON:

MOUNT HOLLY PRESERVE
SUBDIVISION, PHASE 3

RECORD PLAT