


RECORD PLAT
FILED FOR RECORD IN
CLERMONT COUNTY, OH
ON 01-28-2000 AT 09:09 AM.
CR Book 8 Page 323 - 323

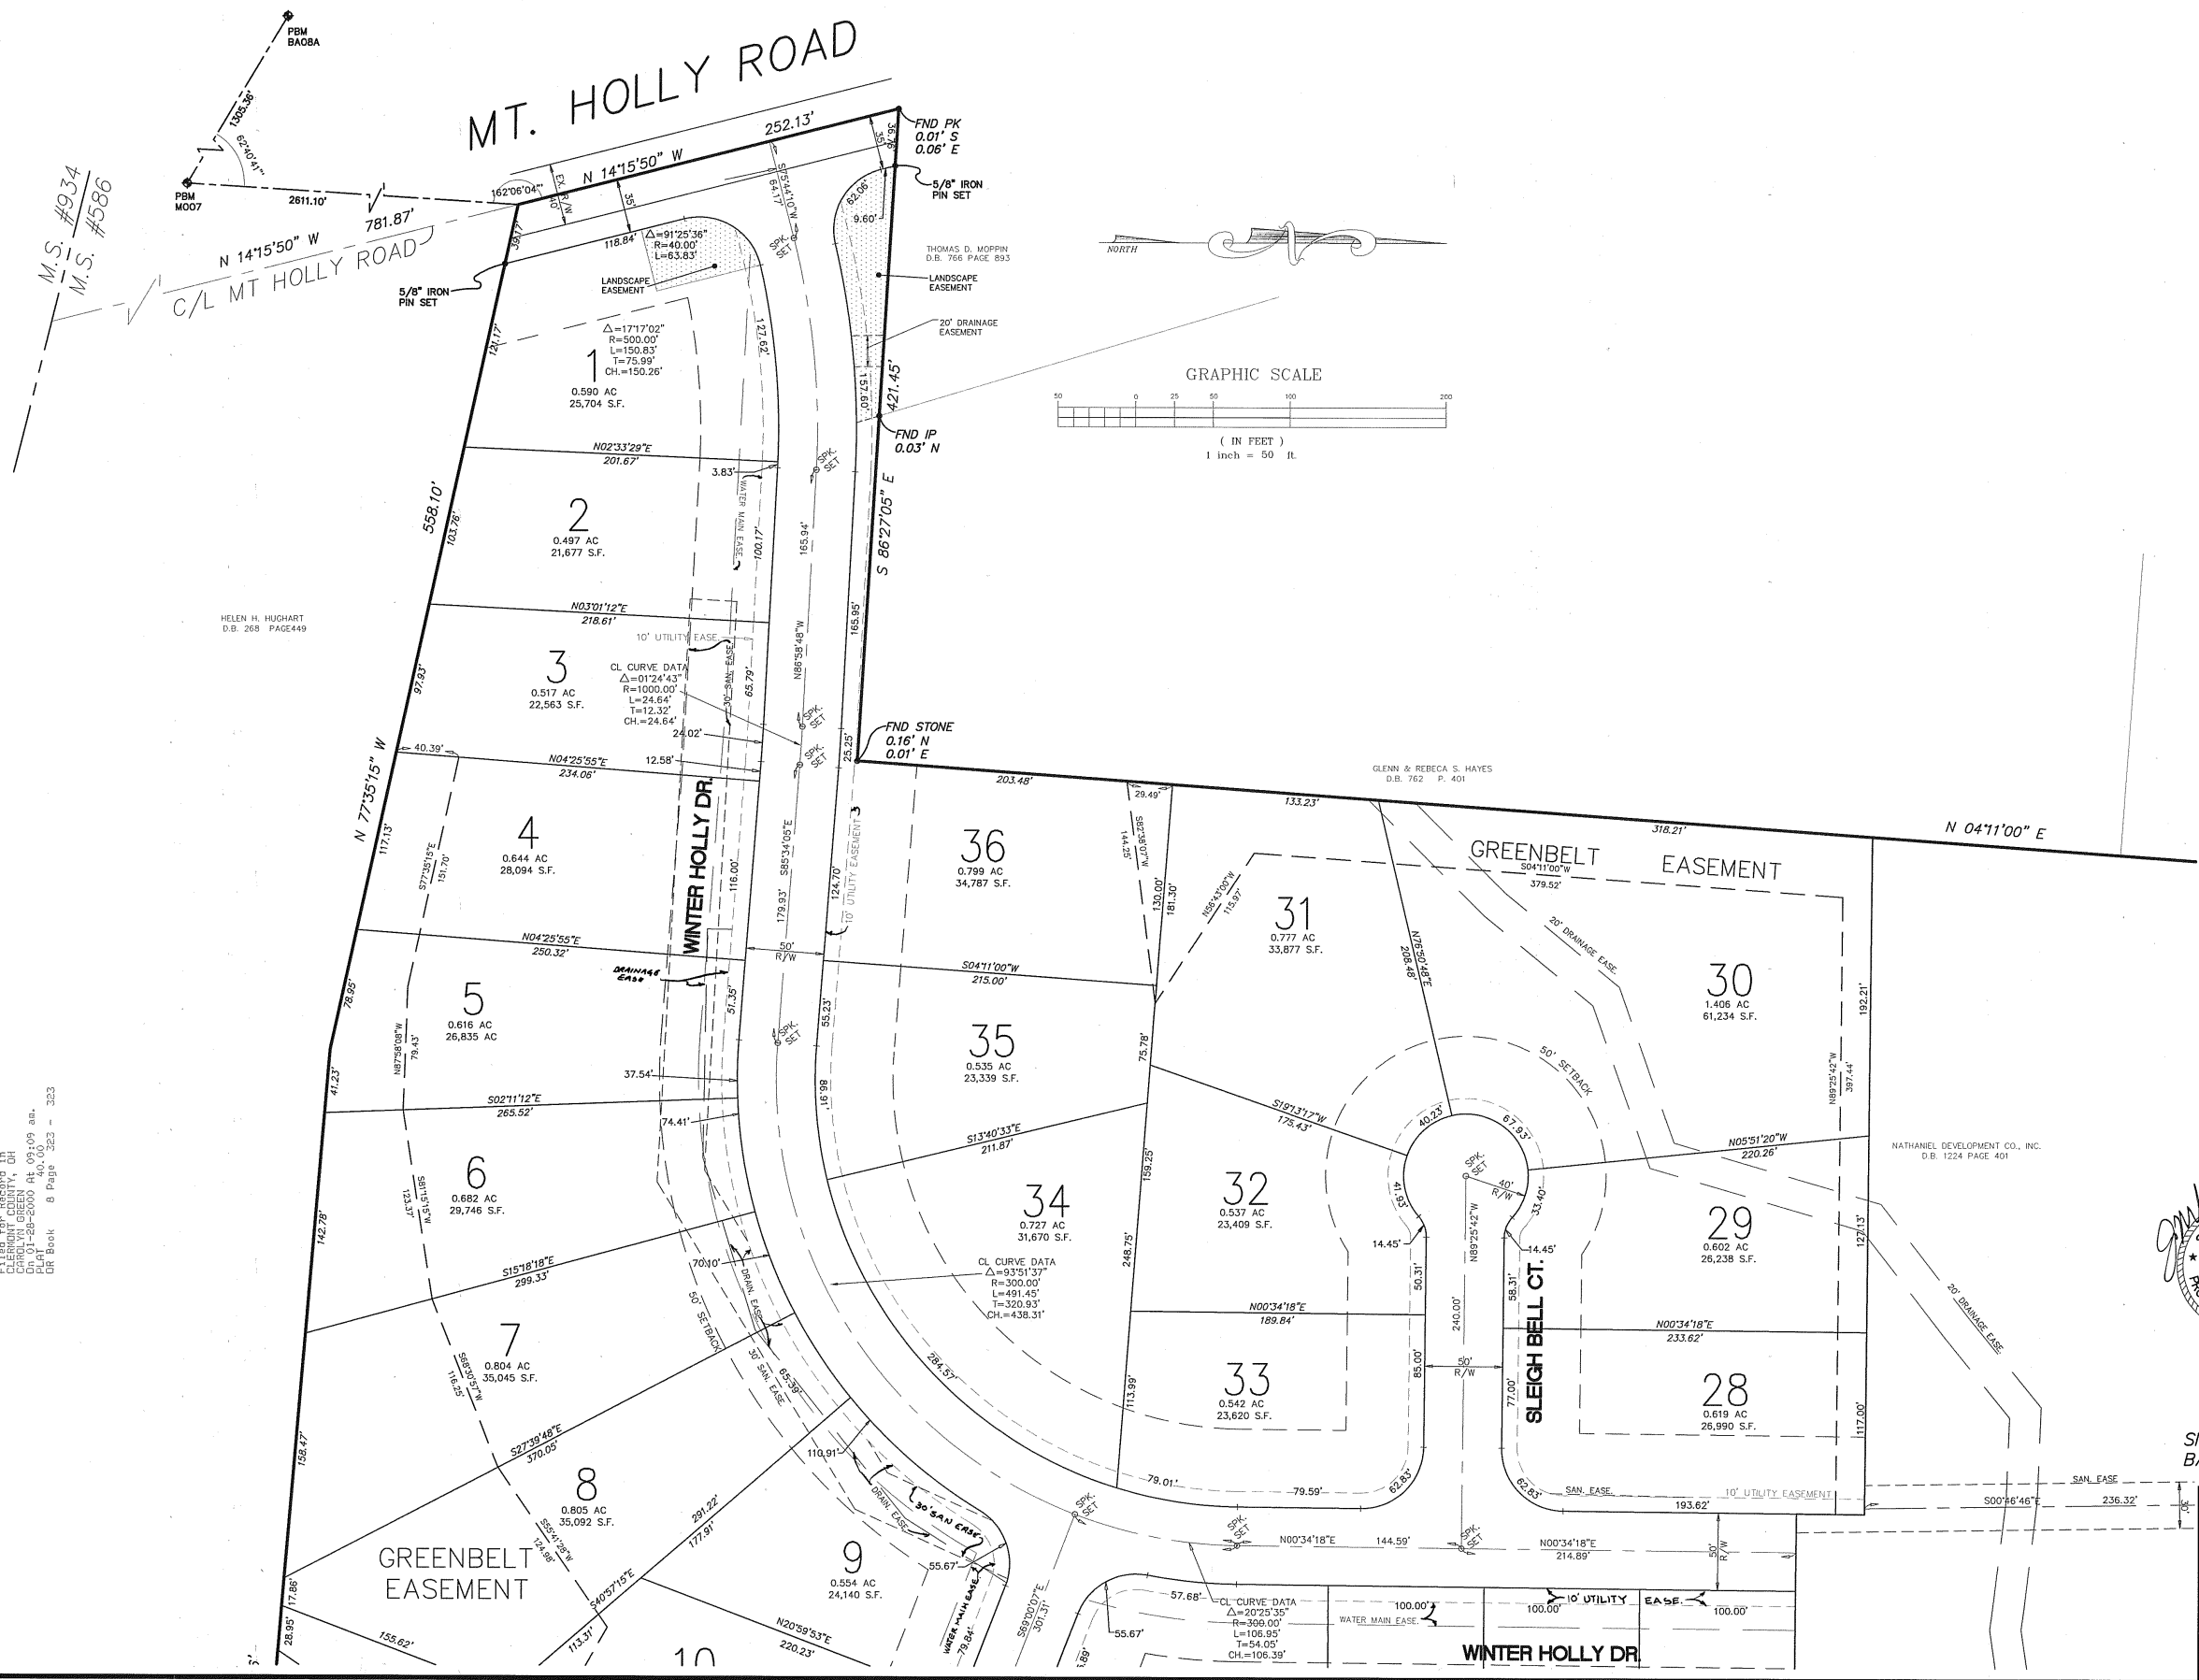

PHASE I

SITUATE IN SCOTT'S MILITARY SURVEY # 586
BATAVIA TOWNSHIP, CLERMONT CO., OHIO

**MT. HOLLY PRESERVE
RECORD PLAT**

DEVELOPMENT PLANNING, INC.
ENGINEERS, PLANNERS & SURVEYORS
5336 CLEVELAND-WARSAW RD., CINCINNATI, OH 45238

DRAWN BY: RRS CHKD. BY: JNA DATE: 1/18/99 SCALE: AS SHOWN PROJECT No: 107

SHEET No. **2/4**